


NORTH-WEST ELEVATION

CAMPBELLTOWN CITY COUNCIL
 This plan forms part of Development Consent No. [blank]
 This plan is not for construction purposes and a separate construction certificate must be issued before building or subdivision work commences.

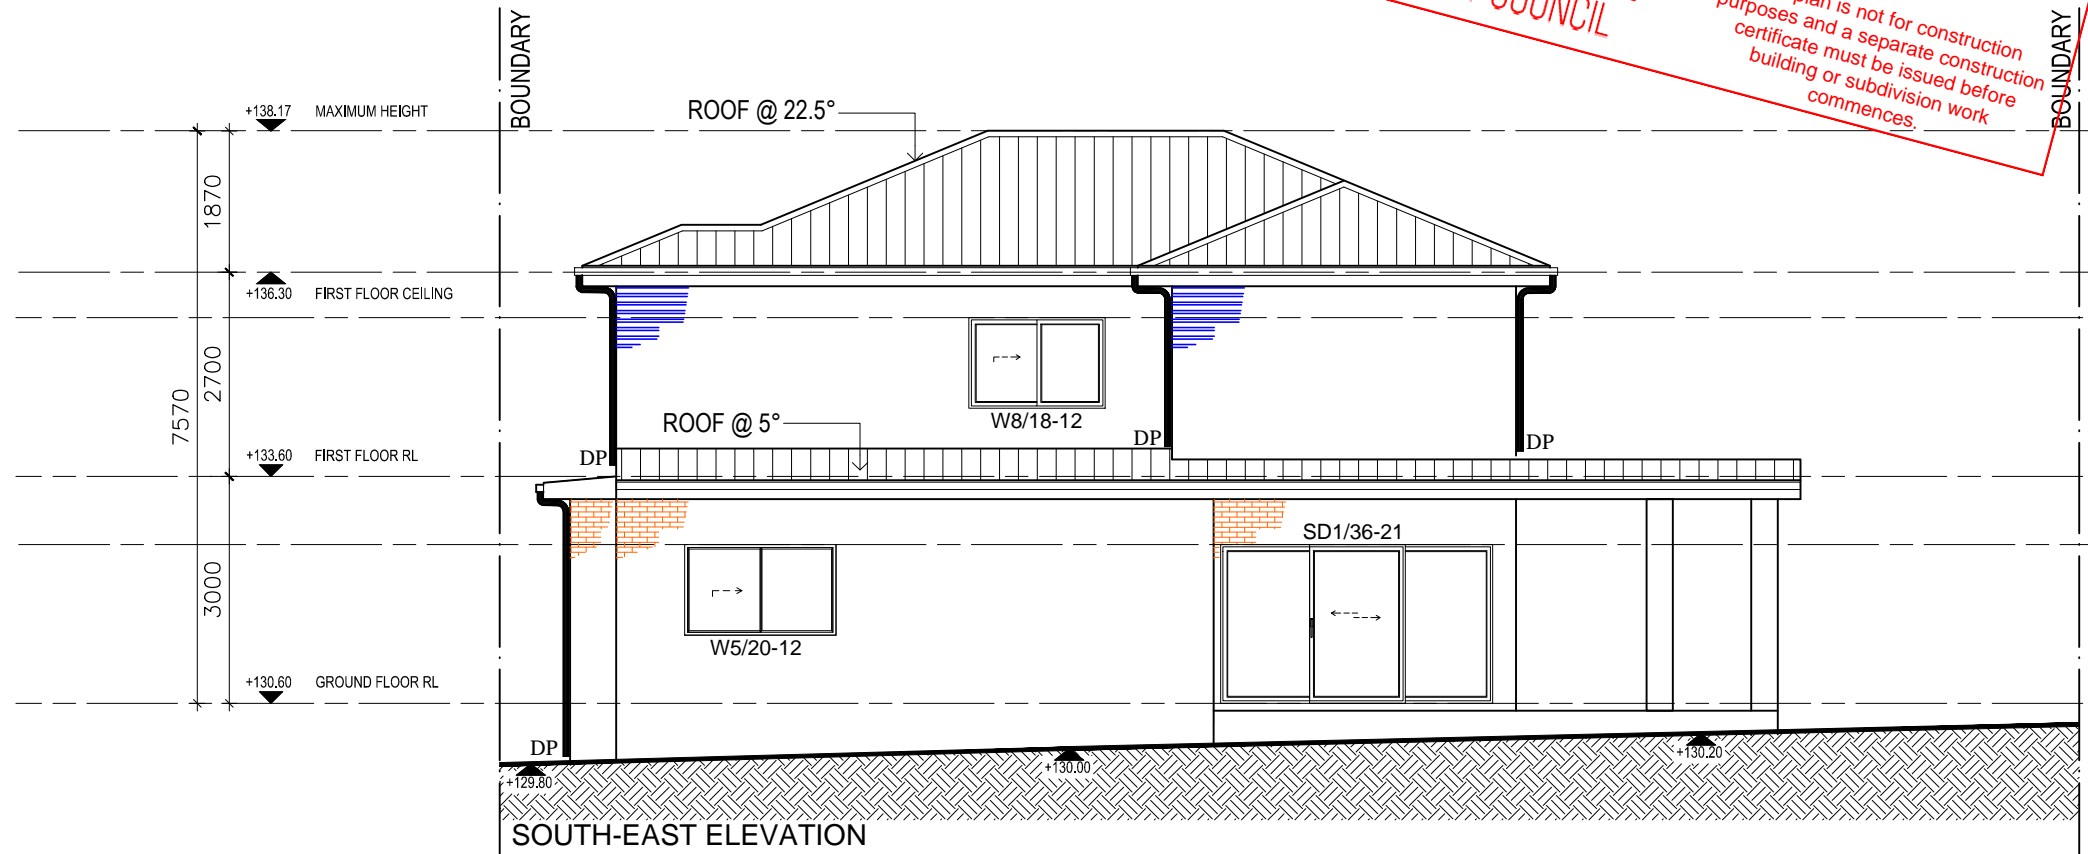

SOUTH-EAST ELEVATION

DATE	AMENDMENTS	ISSUE			DESIGN NAME:
21.09.2022	FOR DA SUBMISSION	A			DESIGN N : PROPOSED DWELLING AND SECONDARY DWELLING
15.12.2022	REVISION AS PER COUNCIL LETTER DATED 02.12.2022	B			TITLE: ELEVATIONS
			ABN 96602950416		JOB No.: 310320
					DATE: 15.12.2022
					DRAWN: WPS
					DEISGN:
					SCALE: 1:100 A3
					DO NOT SCALE DRAWING
					SHEET: 04

CLIENT:

ADDRESS: 3 DAIN TREES STREET, CAMPBELLTOWN NSW