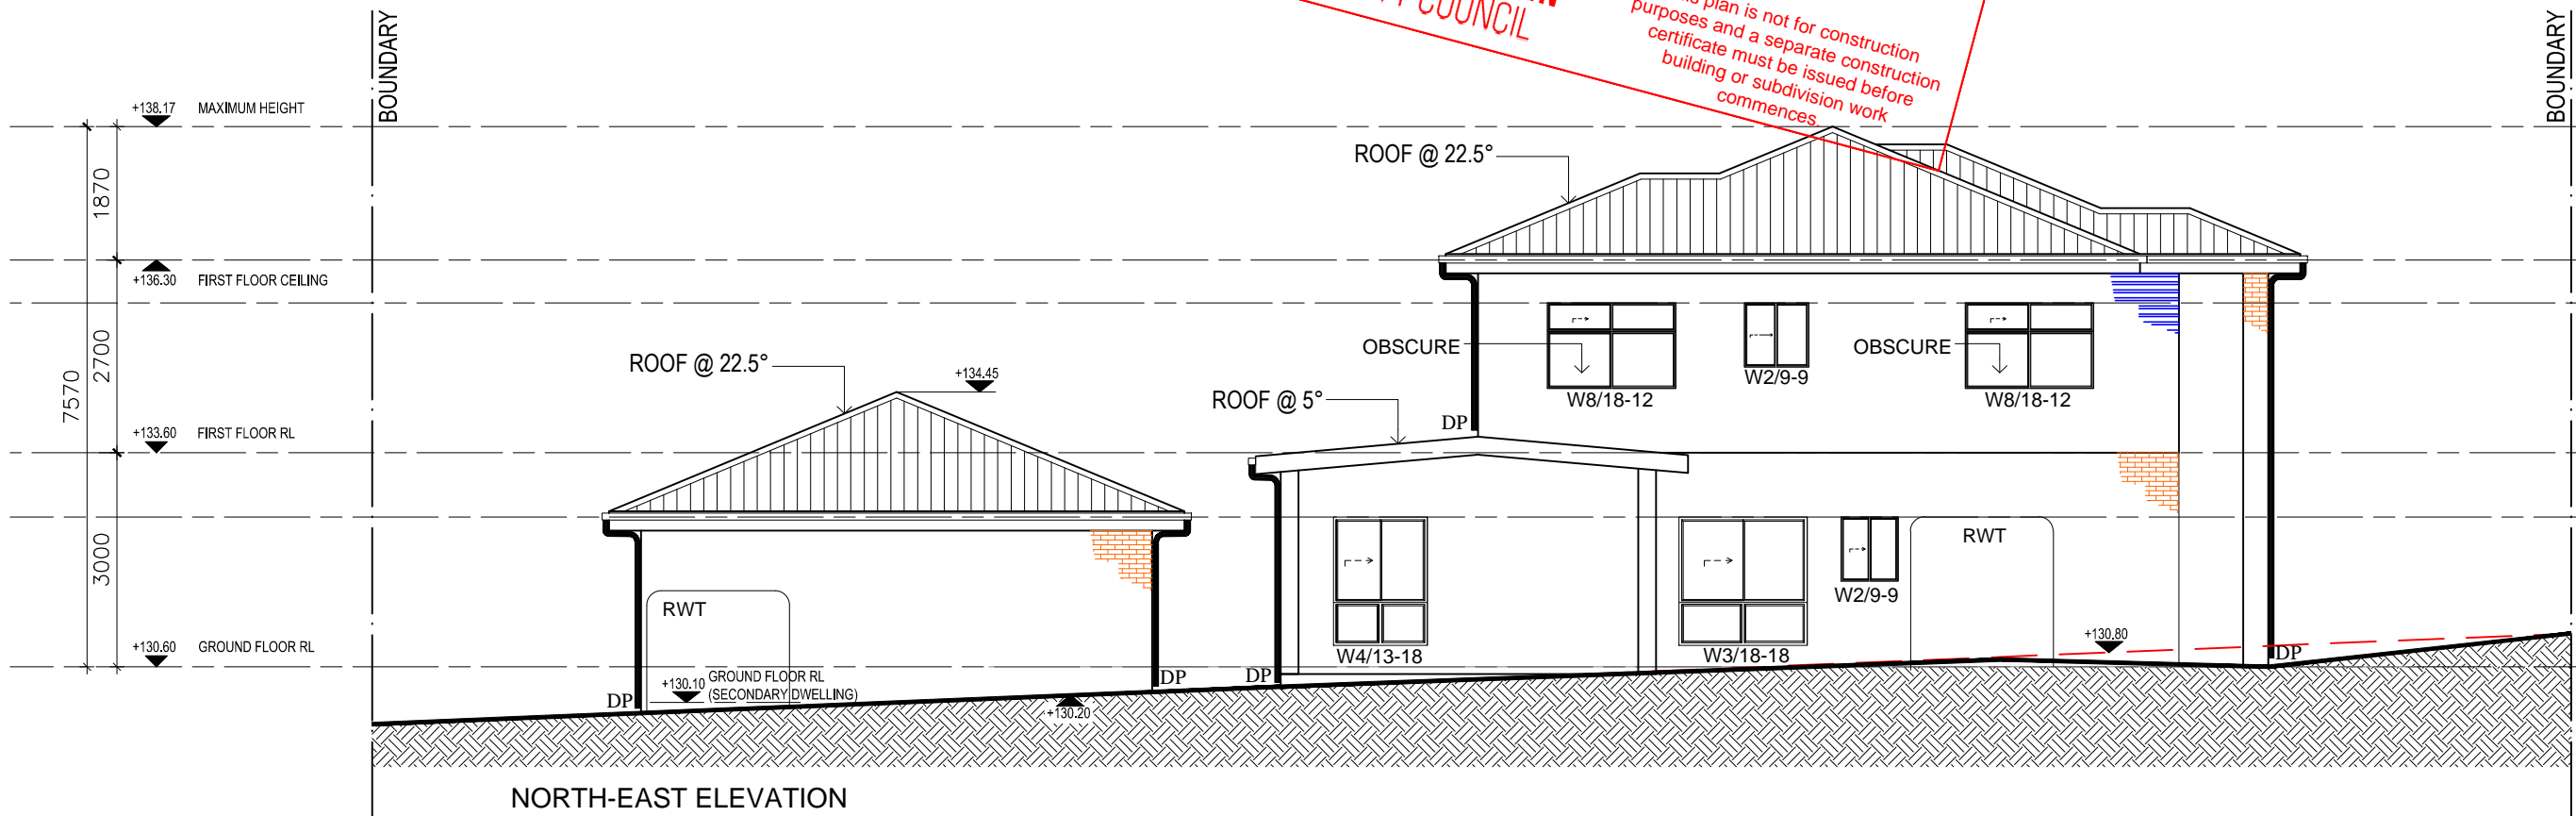


SOUTH-WEST ELEVATION

 

**CAMPBELLTOWN
 CITY COUNCIL**

*This plan forms part of
 Development Consent No.*

*This plan is not for construction
 purposes and a separate construction
 certificate must be issued before
 building or subdivision work
 commences.*



NORTH-EAST ELEVATION

DATE	AMENDMENTS	ISSUE		CLIENT:	DESIGN NAME:
21.09.2022	FOR DA SUBMISSION	A	 ABN 96602950416 ©	3 DAIN TREES STREET, CAMPBELLTOWN NSW	DESIGN N : PROPOSED DWELLING AND SECONDARY DWELLING TITLE: ELEVATIONS
15.12.2022	REVISION AS PER COUNCIL LETTER DATED 02.12.2022	B			JOB No.: 310320 DATE:
					DRAWN: WPS DEISGN:
					SCALE: DO NOT SCALE DRAWING
					SHEET: