


DAINTREES STREET

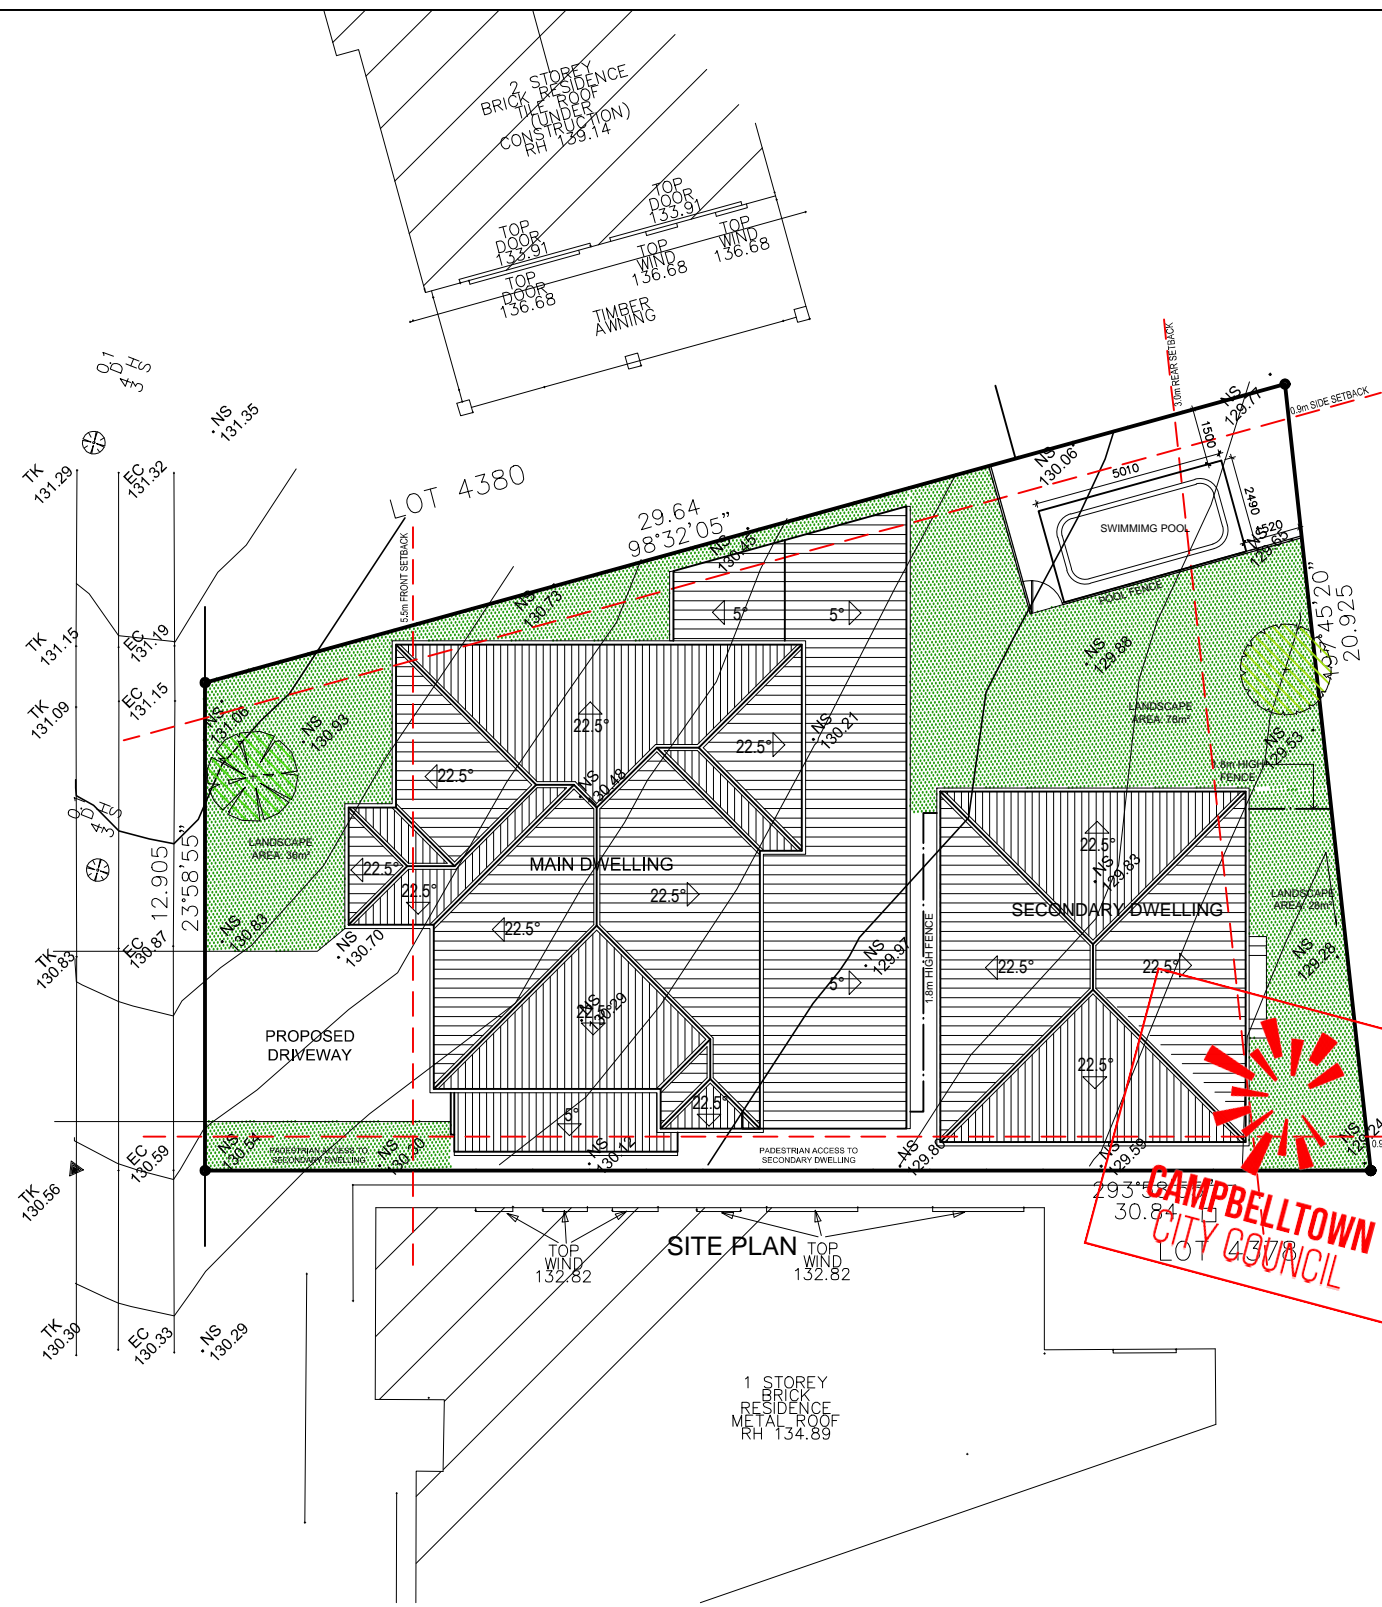

SITE PLAN

DOOR & WINDOW SCHEDULE


DOOR SCHEDULE NAME	DOOR				AREA SCHEDULE
	MAIN DOOR	DOOR	DOOR	POCKET DOOR	
ID	D-1	D-2	D-3	D-4	SITE AREA 505.1m ²
L x H	1200X2100	900X2100	800X2100	800X2100	MAIN DWELLING AREA 158.5m ²
					SECONDARY DWELLING AREA 60.0m ²
					TOTAL FLOOR AREA 218.5m ²
					PROPOSED FSR 0.431
					LANDSCAPED AREA 134m ²
					POS - MAIN DWELLING 75m ²
					POS - SECONDARY DWELLING 12m ²
					MAXIMUM HEIGHT 7.8m
ELEVATION					FACE BRICK
					WEATHER BOARD

WINDOW SCHEDULE NAME	SLIDING WINDOW										SELECTED ALUMINUM WINDOWS AND DOORS		SELECTED ALUMINUM SLIDING DOORS		SELECTED ALUMINUM WINDOWS AND DOORS	
	W1	W2	W3	W4	W5	W6	W7	W8	W9	W10	SD1	SD2	SD3	SD4	SD5	SD6
ID	W1	W2	W3	W4	W5	W6	W7	W8	W9	W10	SD1	SD2	SD3	SD4	SD5	SD6
L x H	1600X1800	900X900	1800X1800	1320X1800	2000X1200	1200X1200	1200X1800	1800X1200	1500X2100	1500X2100	3600X2100	1500X2100	2400X2100	3000X2100	3000X2100	3000X2100
2D																
ELEVATION																
LOCATIONS	GUEST ROOM x 1	ENLIT BATHOP x 1	FAMILY AREA(GF) x 1	MEAL AREA(GF) x 1	KITCHEN(GF) x 1	DOUBLE GARAGE x 1	LIVING(GRANNY F) x 1	RED ROOM(SLP) x 1	VOID AREA(UF) x 1	FAMILY AREA(GF) x 1	LAUNDRY (GF) x 1	MASTER BED (UF) x 1	SECONDARY DWELLING x 1			

CAMPBELLTOWN CITY COUNCIL

This plan forms part of Development Consent No.

This plan is not for construction purposes and a separate construction certificate must be issued before building or subdivision work commences.

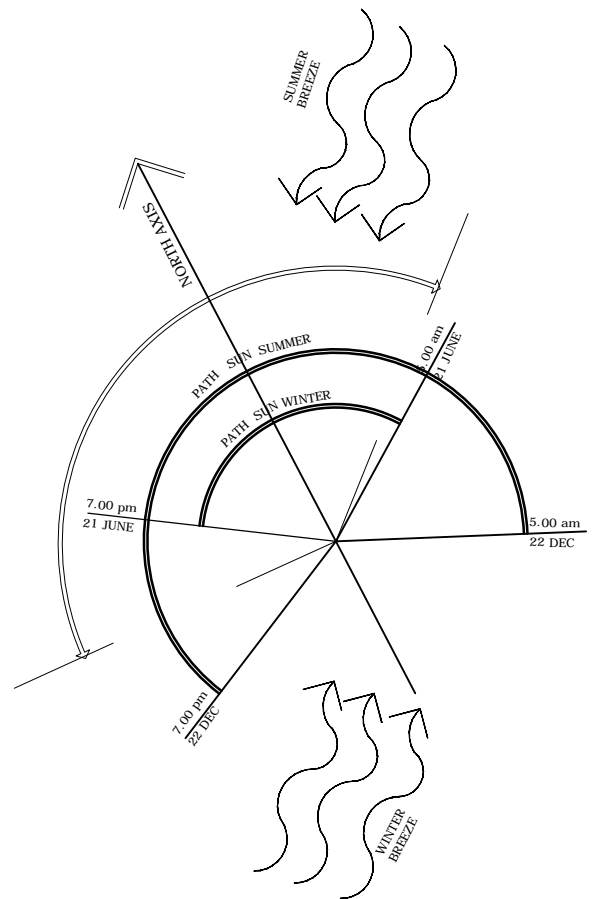

DATE	AMENDMENTS	ISSUE
21.09.2022	FOR DA SUBMISSION	A
15.12.2022	REVISION AS PER COUNCIL LETTER DATED 02.12.2022	B
16.01.2023	SWIMMING POOL DETAILS & SHADOW DIGRAMS	C

ABN 96602950416

CLIENT: AHSAN AYUB

ADDRESS: 3 DAIN TREES STREET, CAMPBELLTOWN NSW

DESIGN NAME: DESIGN N : PROPOSED DWELLING AND SECONDARY DWELLING TITLE: SITE PLAN	
JOB No.: 310320	DATE:
DRAWN: WPS	DEISGN:
SCALE: 1:100 A3	CHECKED/APPROVED:
DO NOT SCALE DRAWING	SHEET: 01