
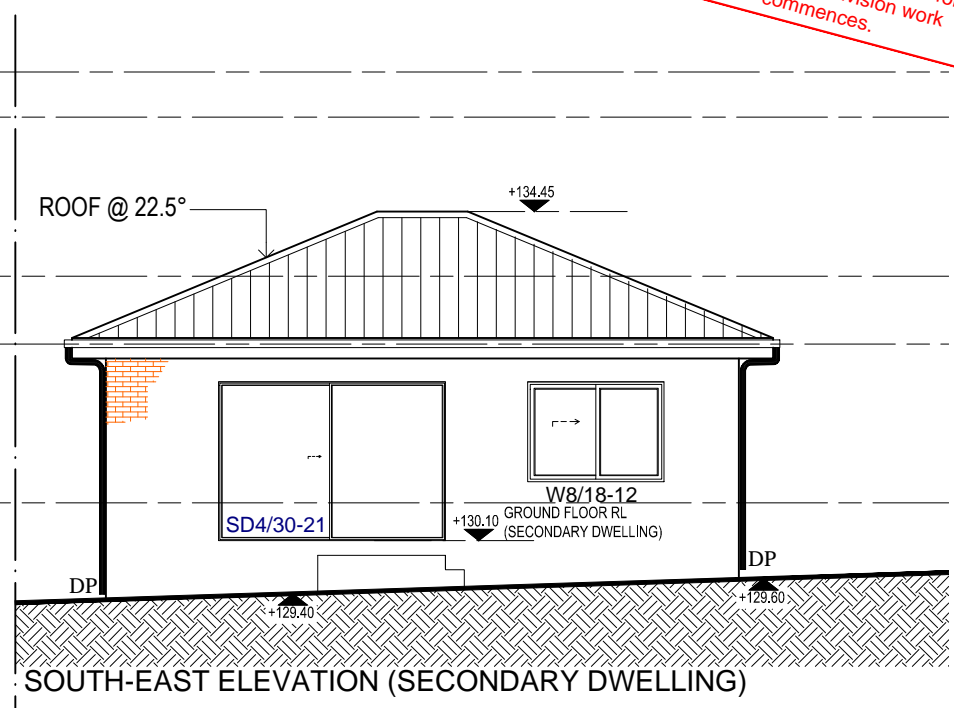


SECTION AA'

CAMPBELLTOWN CITY COUNCIL

This plan forms part of Development Consent No. [redacted]

This plan is not for construction purposes and a separate construction certificate must be issued before building or subdivision work commences.

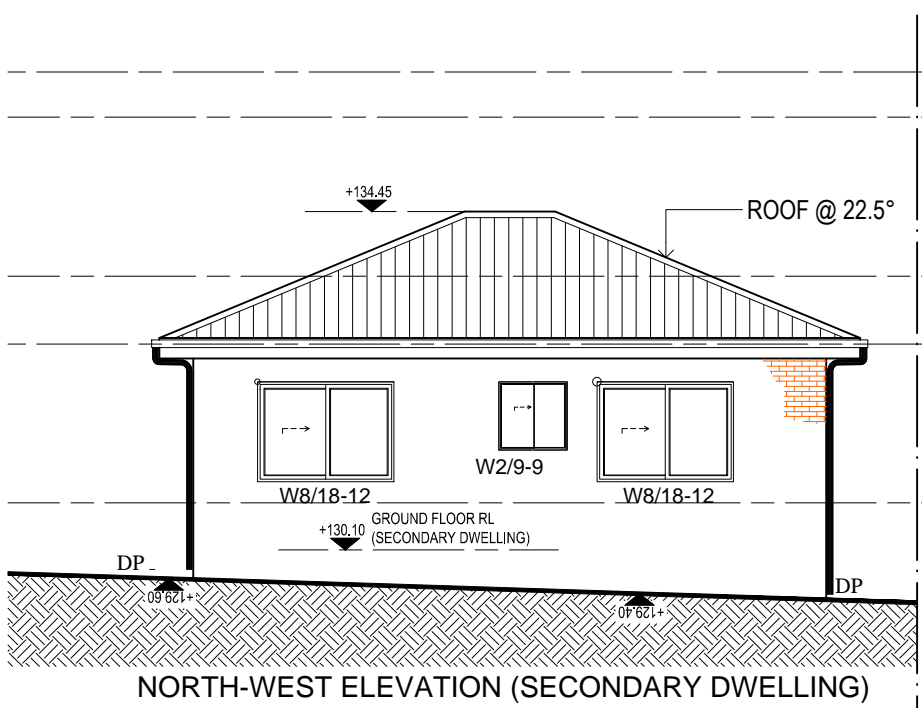

DATE	AMENDMENTS	ISSUE
21.09.2022	FOR DA SUBMISSION	A
15.12.2022	REVISION AS PER COUNCIL LETTER DATED 02.12.2022	B

ABN 96602950416

CLIENT:

ADDRESS: 3 DAINTRIES STREET, CAMPBELLTOWN NSW

DESIGN NAME:	
DESIGN N :	PROPOSED DWELLING AND SECONDARY DWELLING
TITLE:	ELEVATIONS & SECTION
JOB No.:	DATE:
DRAWN: WPS	DEISGN:
SCALE: 1:100 A3	
DO NOT SCALE DRAWING	SHEET: 06