


PLAN

NOTE: POOL BACK WASH TO CONNECT TO SEWER

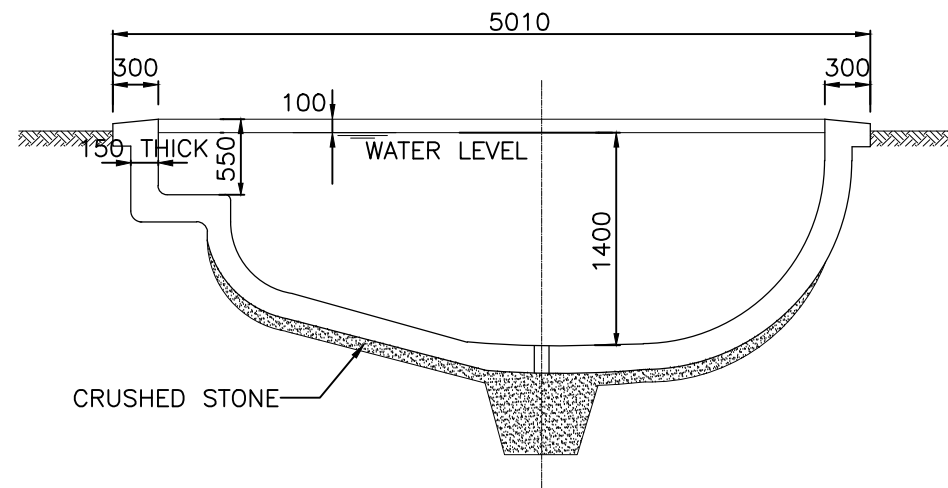

LONGITUDINAL SECTION - BB'

NOTE: SWIMMING POOL
WILL BE DESIGNED BY
ENGINEER'S DETAILS

DATE	AMENDMENTS	ISSUE	CLIENT:	DESIGN NAME:
16.01.2023	SWIMMING POOL DETAILS & SHADOW DIGRAMS	A	ADDRESS: 3 DAIN TREES STREET, CAMPBELLTOWN NSW	DESIGN N : PROPOSED DWELLING AND SECONDARY DWELLING
				TITLE: SWIMMING POOL
				JOB No.: 310320
				DATE:
				DRAWN: WPS
				DEISGN:
				SCALE: 1:50 A3
				CHECKED/APPROVED:
				DO NOT SCALE DRAWING
				SHEET: 09

ABN 96602950416

